




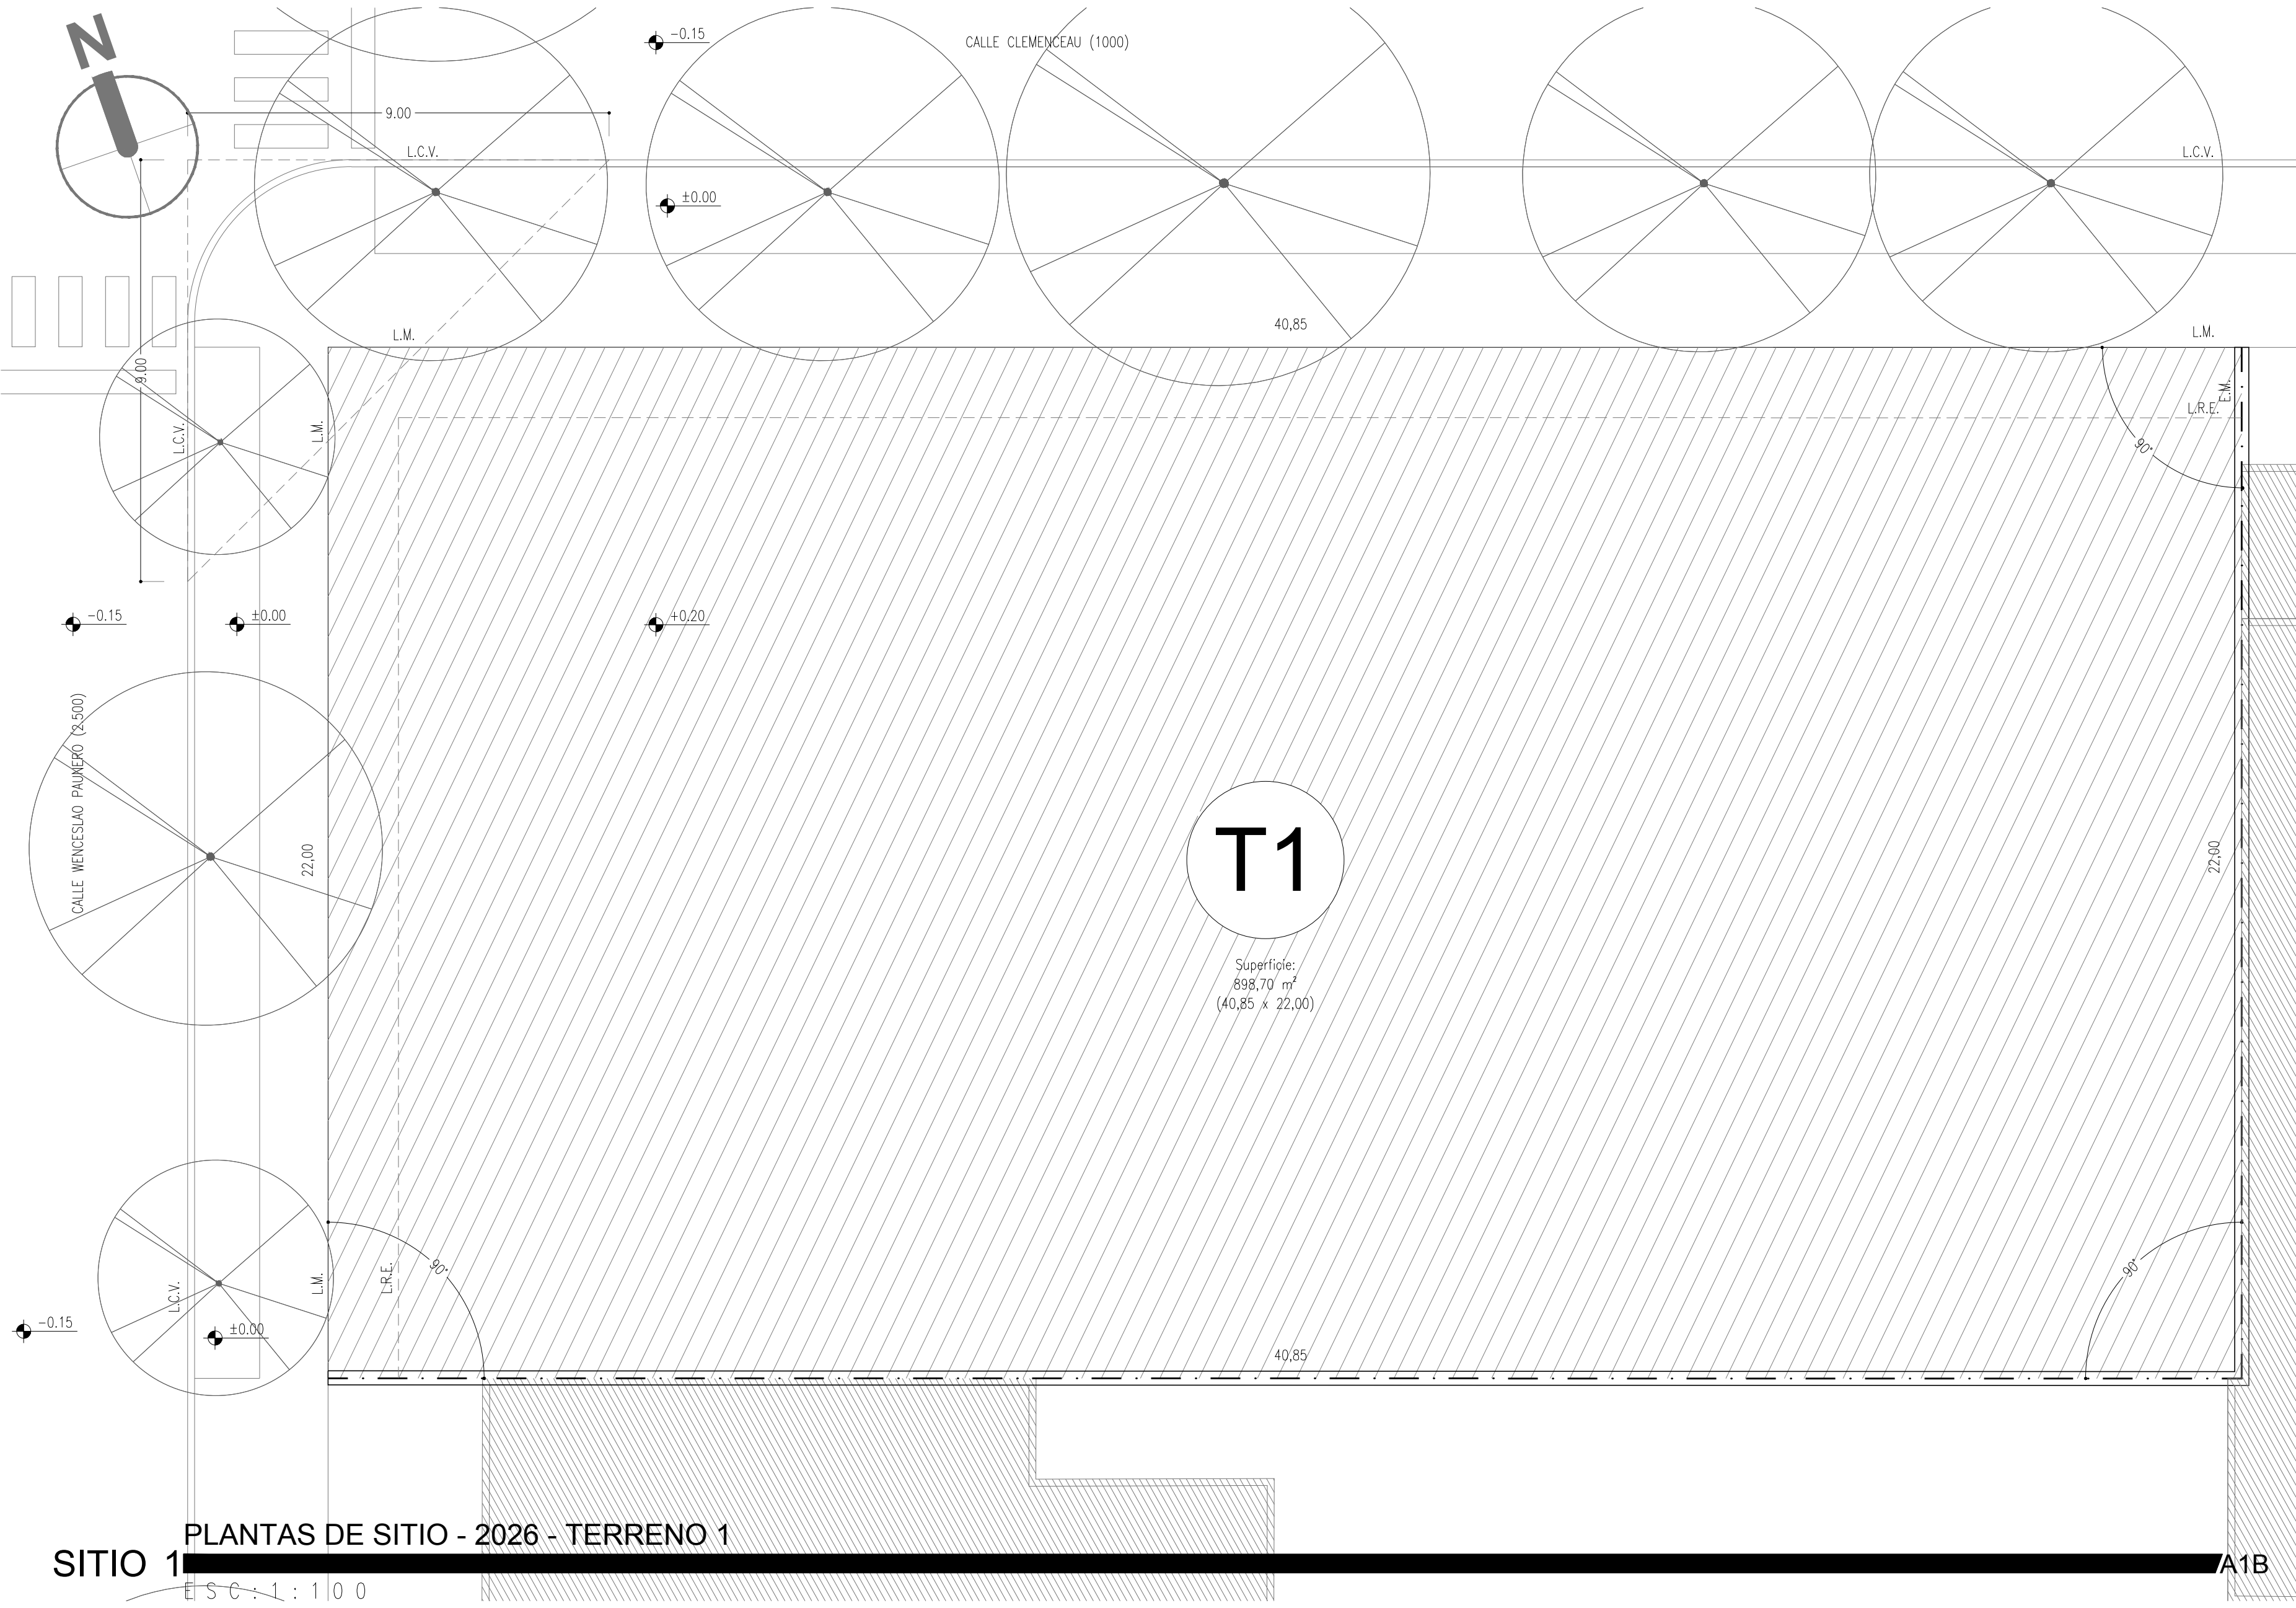

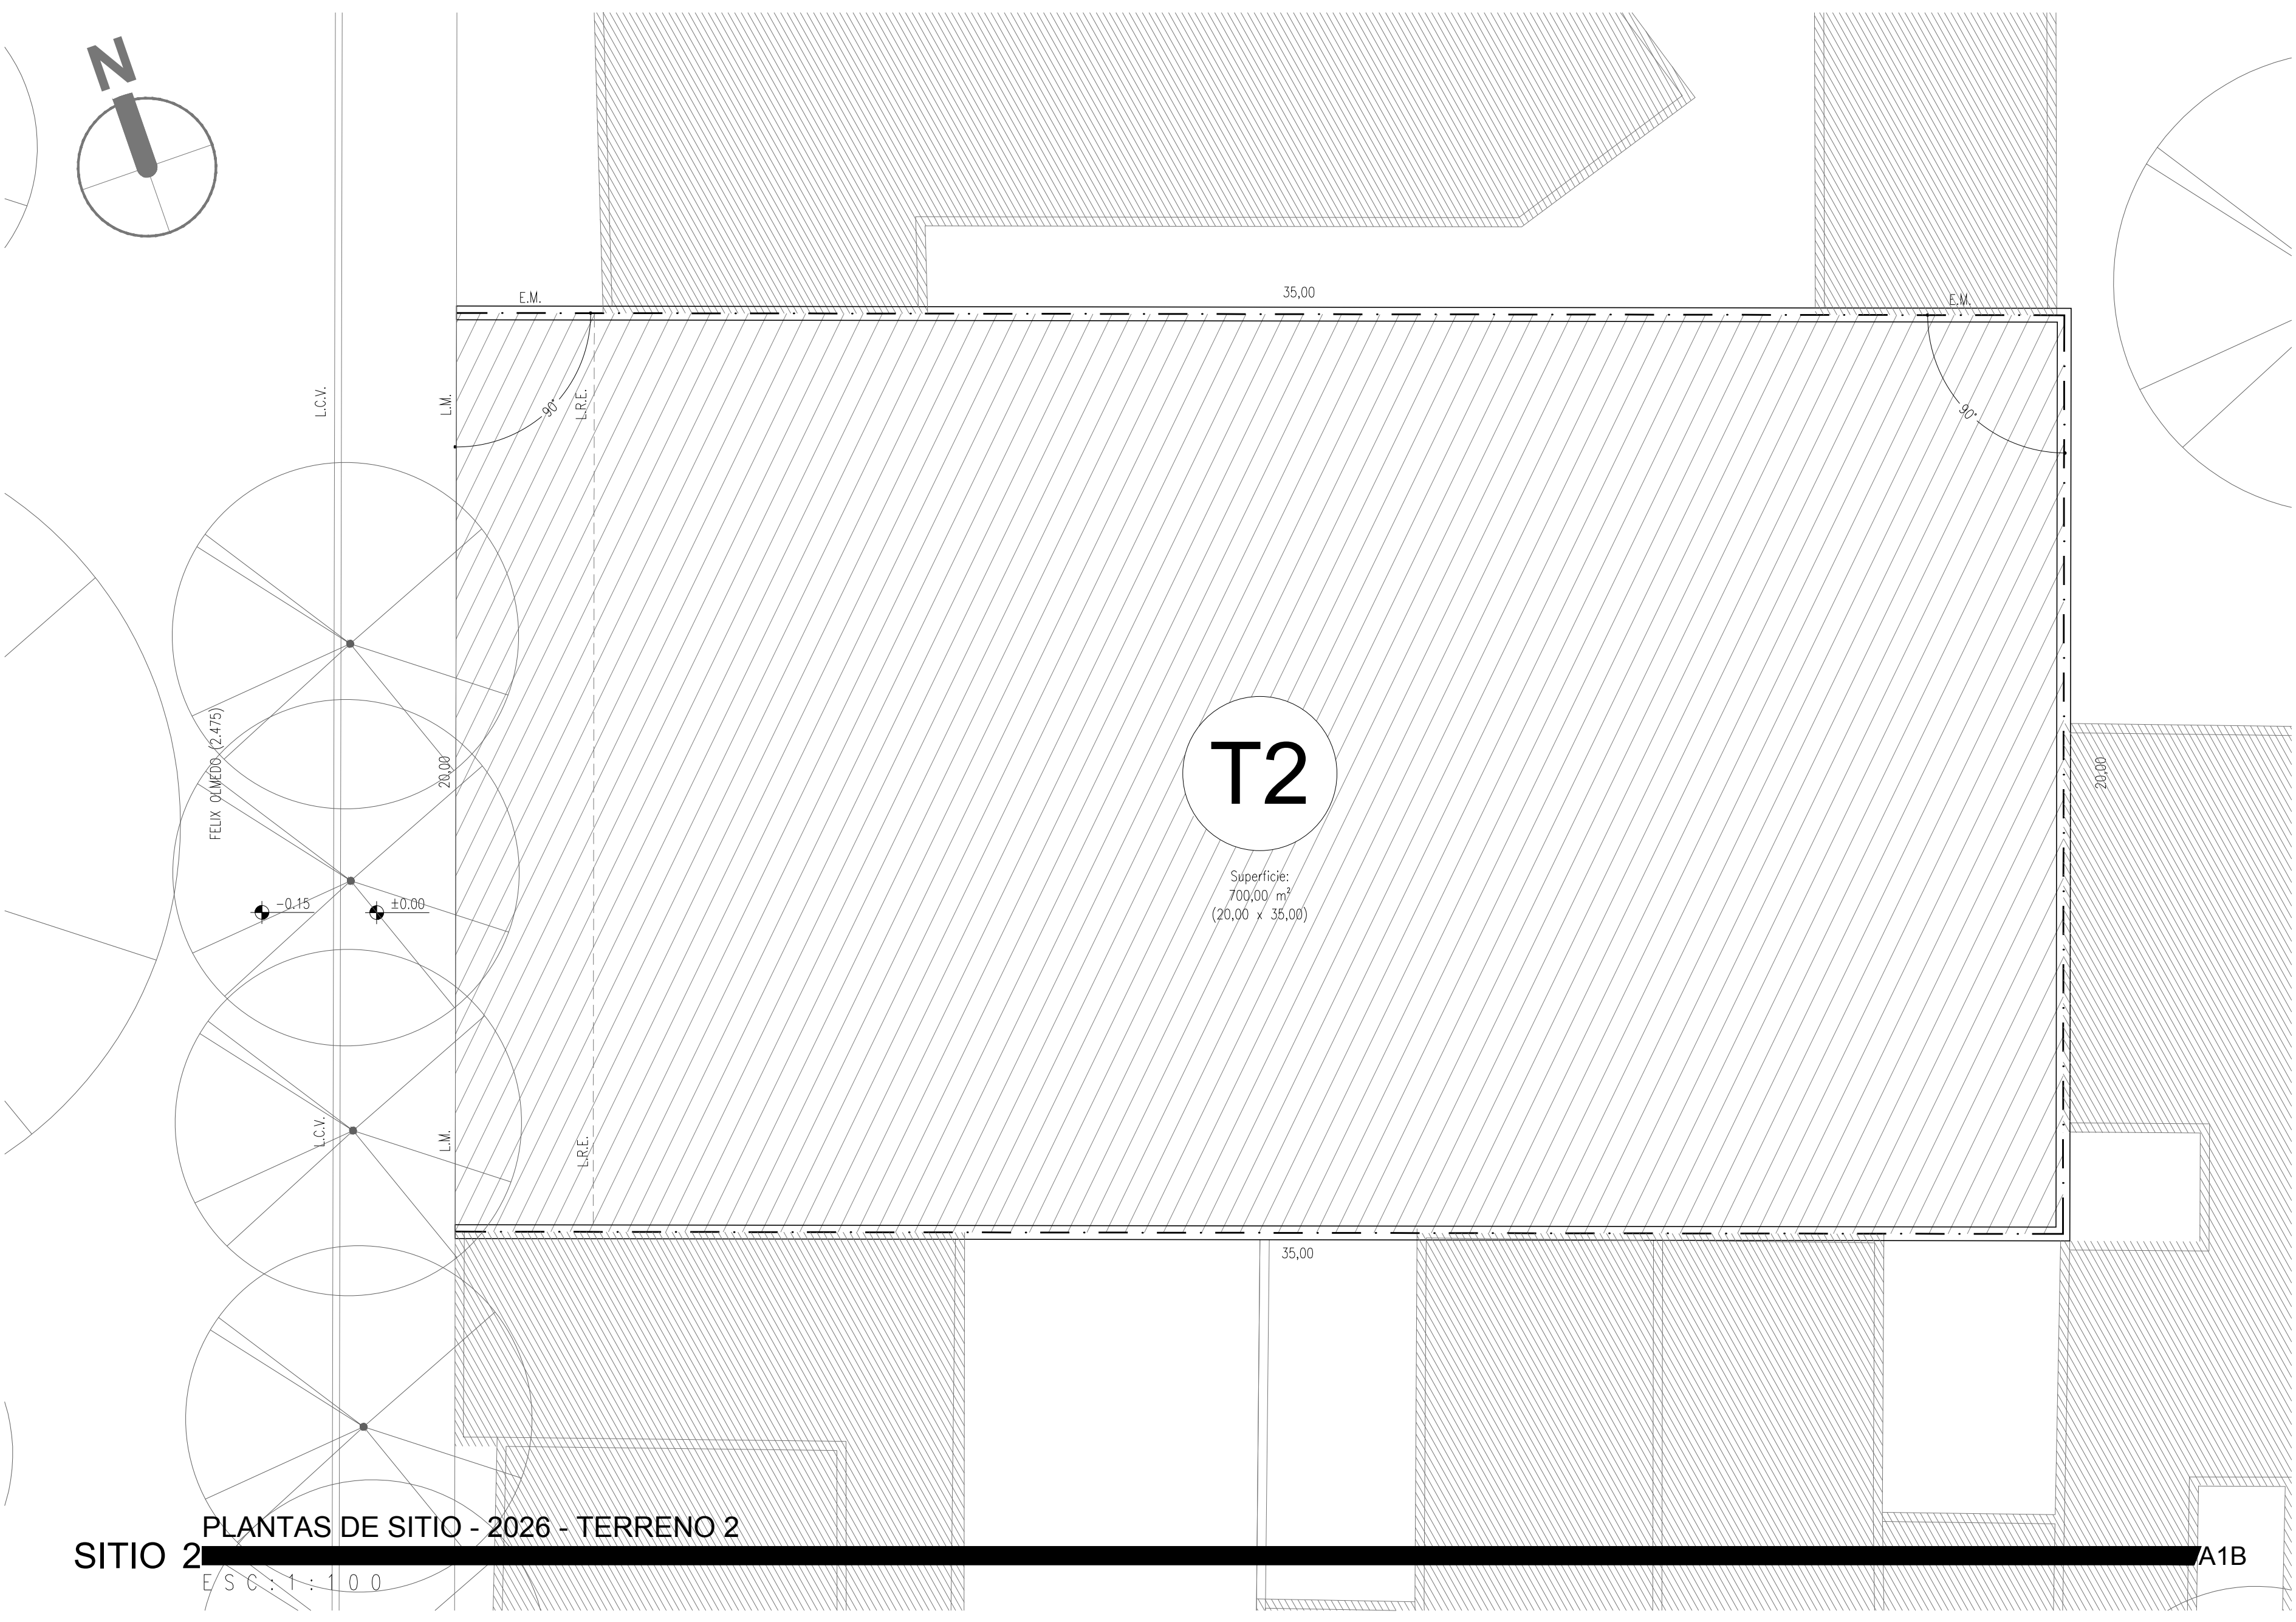

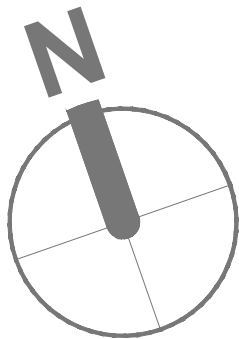


FELIX OLMEDO (2.350)


±0.15

±0.00

L.C.V.

L.C.V.

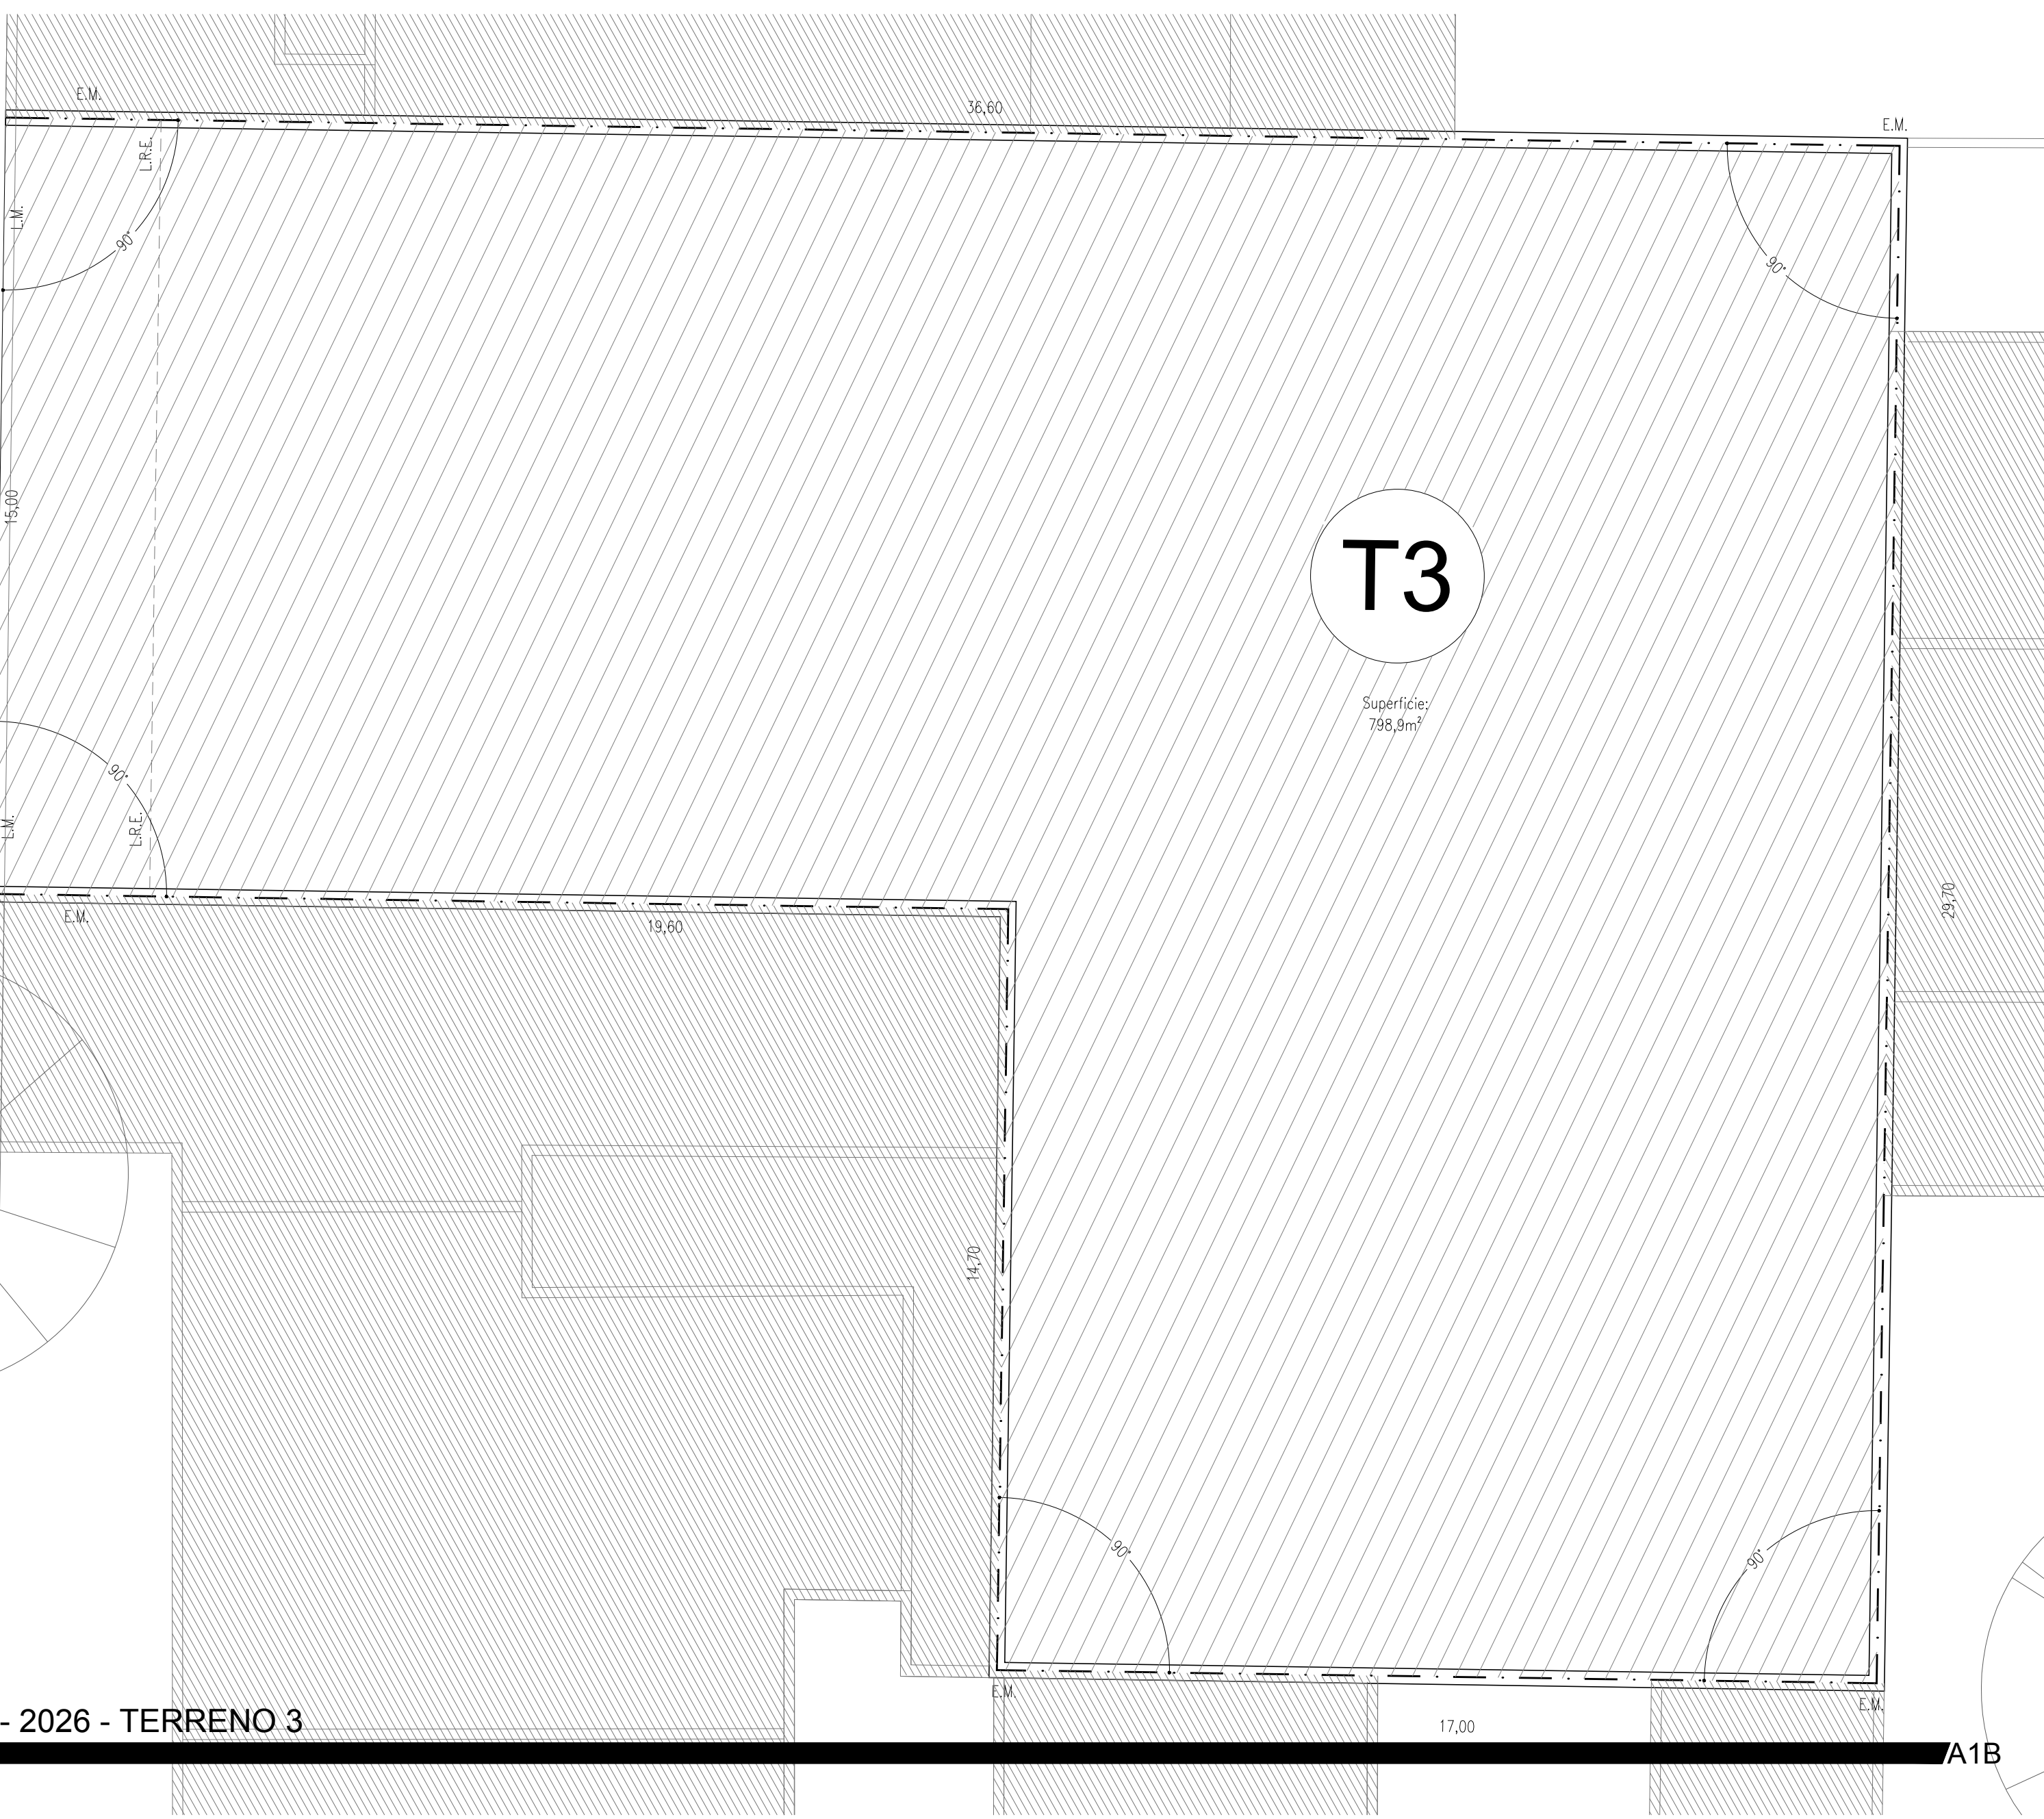

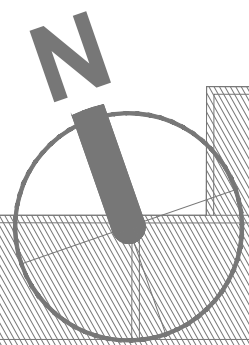

FELIX OLMEDO (2.350)

±0.15

L.C.V.

L.C.V.

L.M.

15,00

L.M.

E.M.

E.M.

36,60

E.M.

90°

T3

Superficie:
798,9 m²

19,60

14,70

E.M.

17,00

E.M.

29,70

90°

90°